

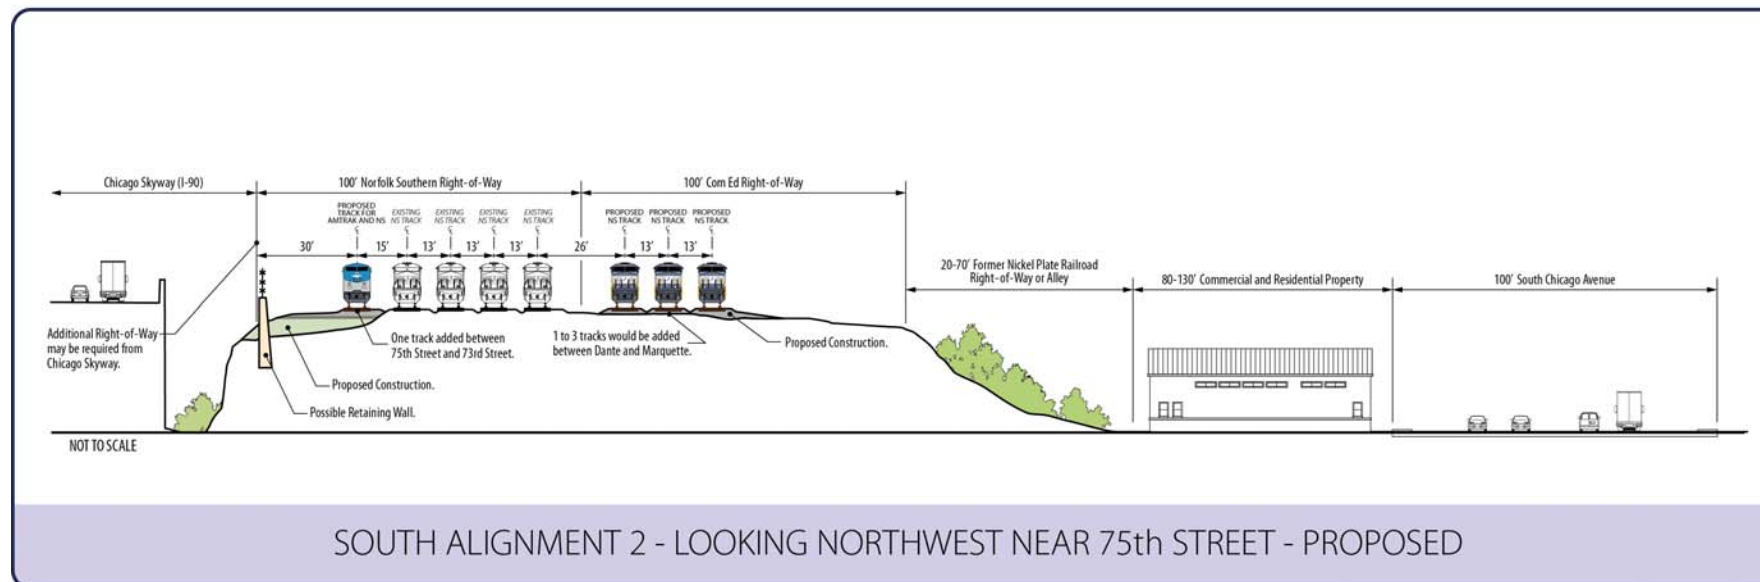




CN Connection - Typical Sections

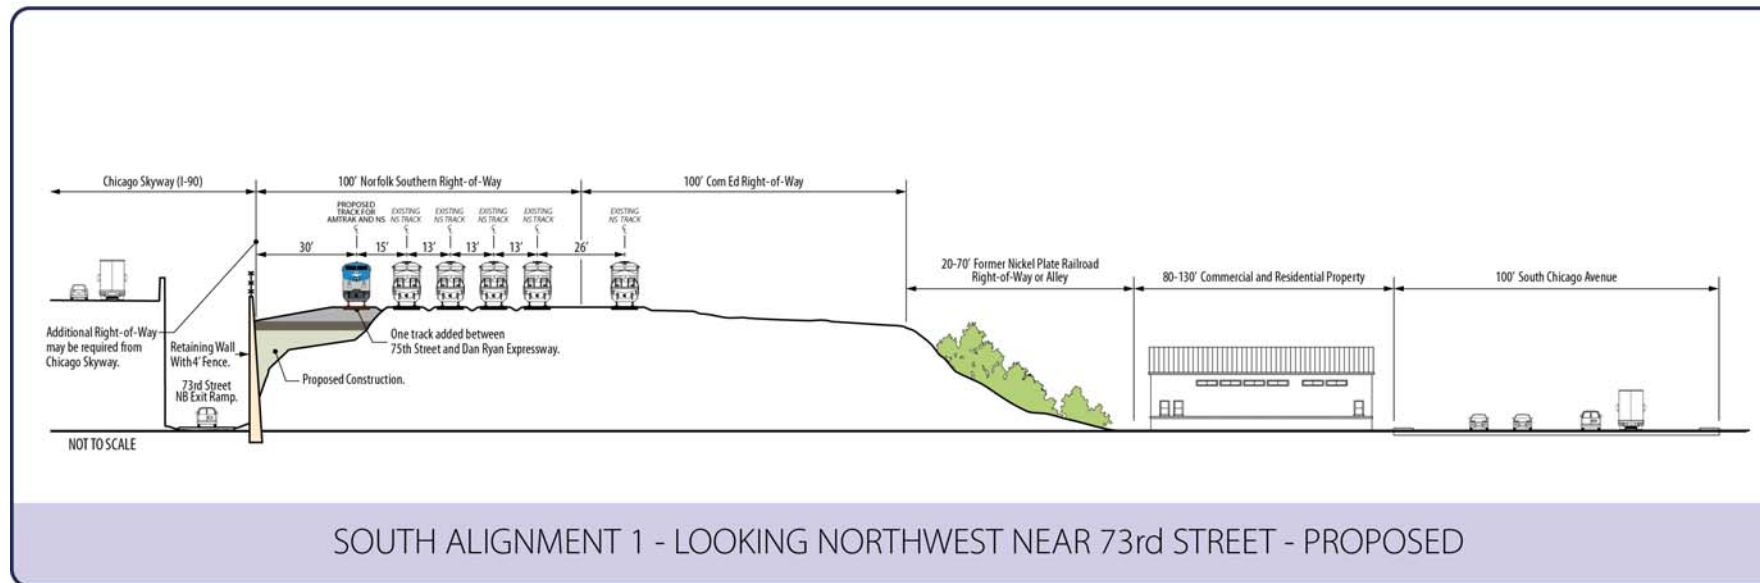

South Alignments 1 & 2 - Typical Sections

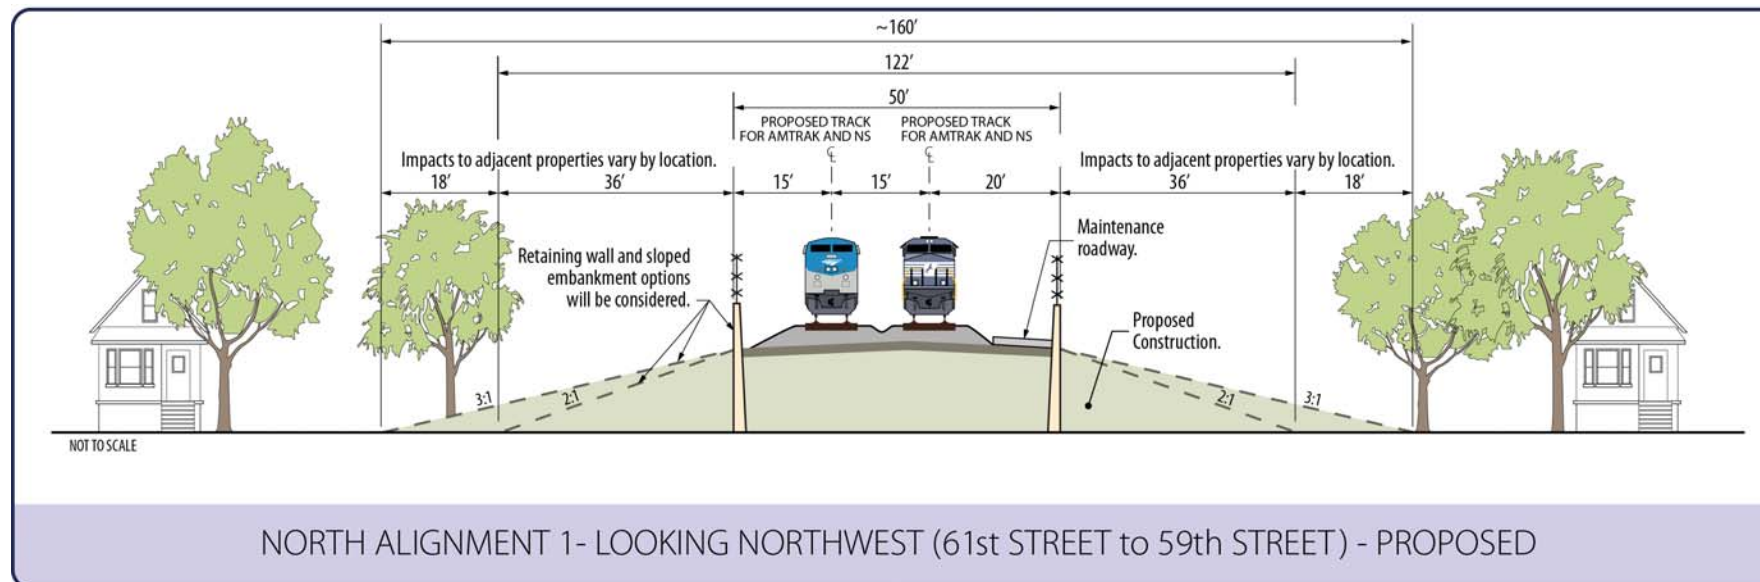

North Alignment 1 - Typical Sections

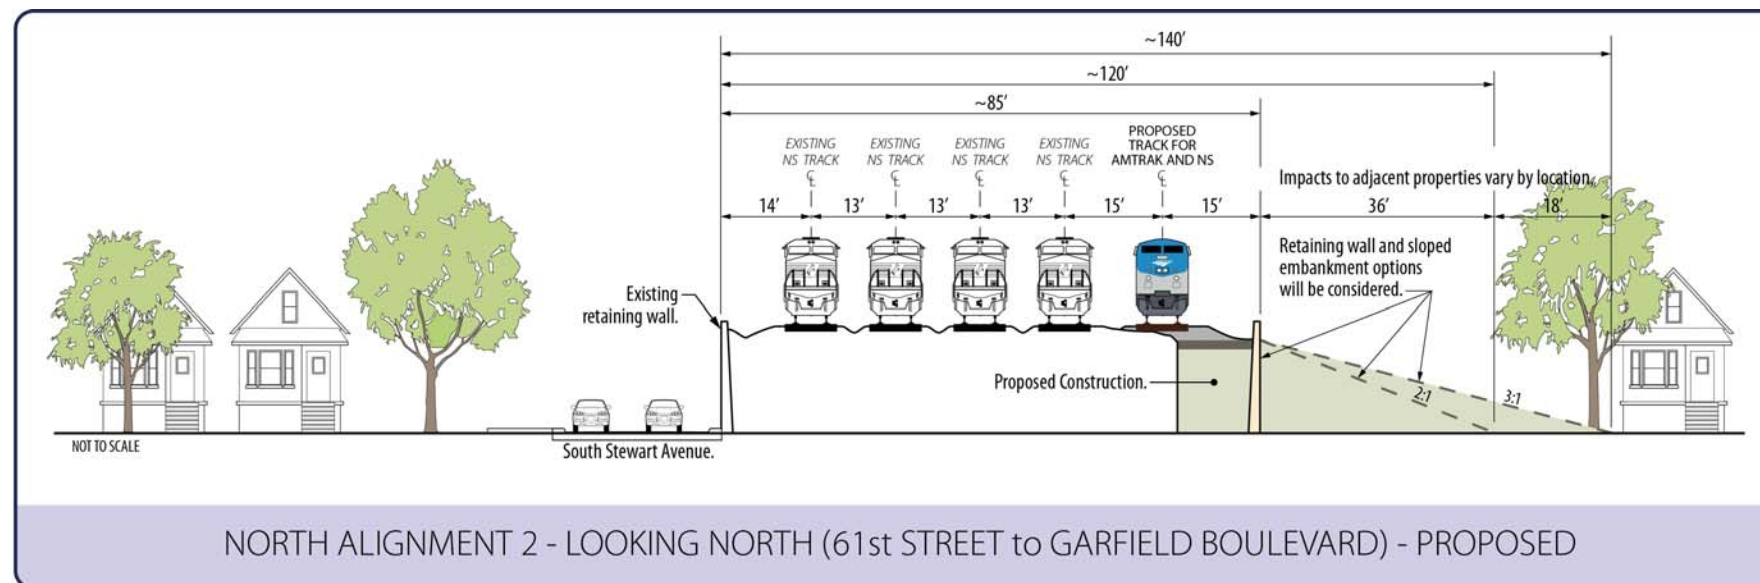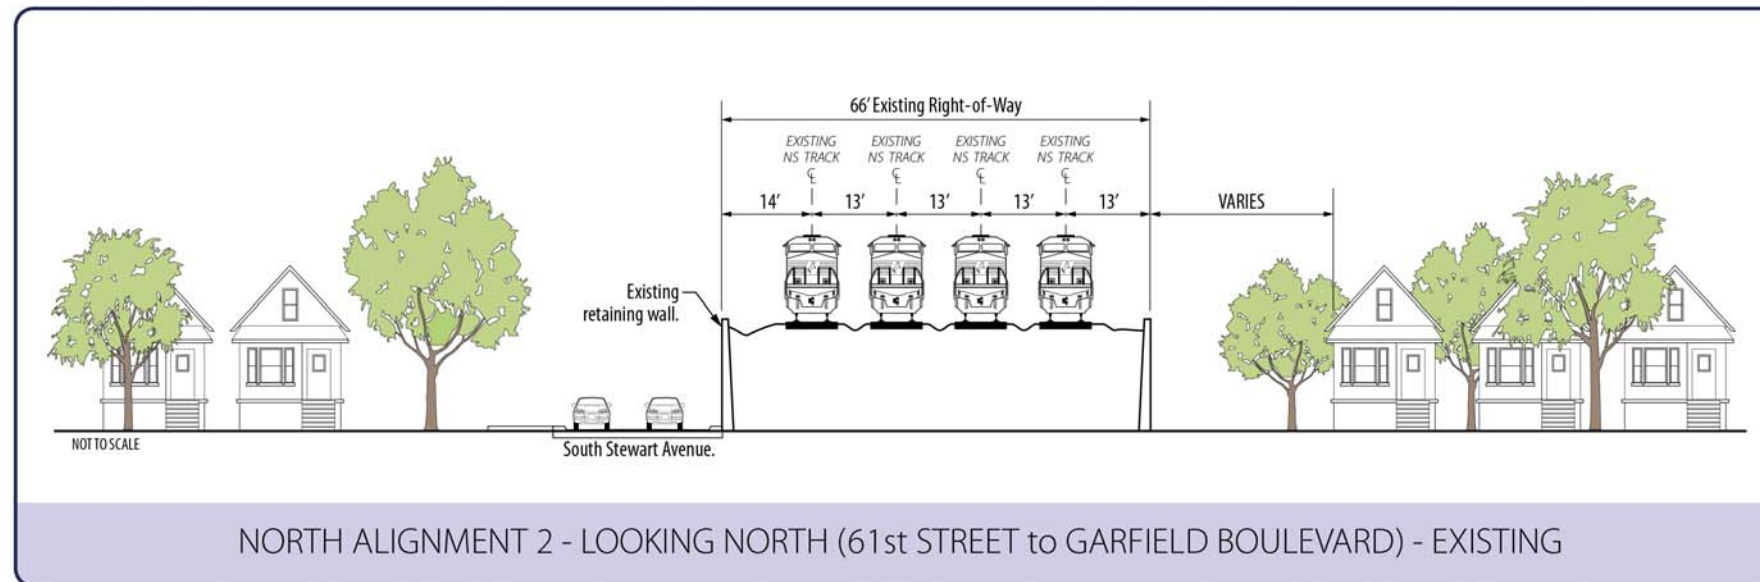

North Alignment 2 - Typical Sections